



1 FIRST FLOOR
SCALE: 1/8"=1'-0"

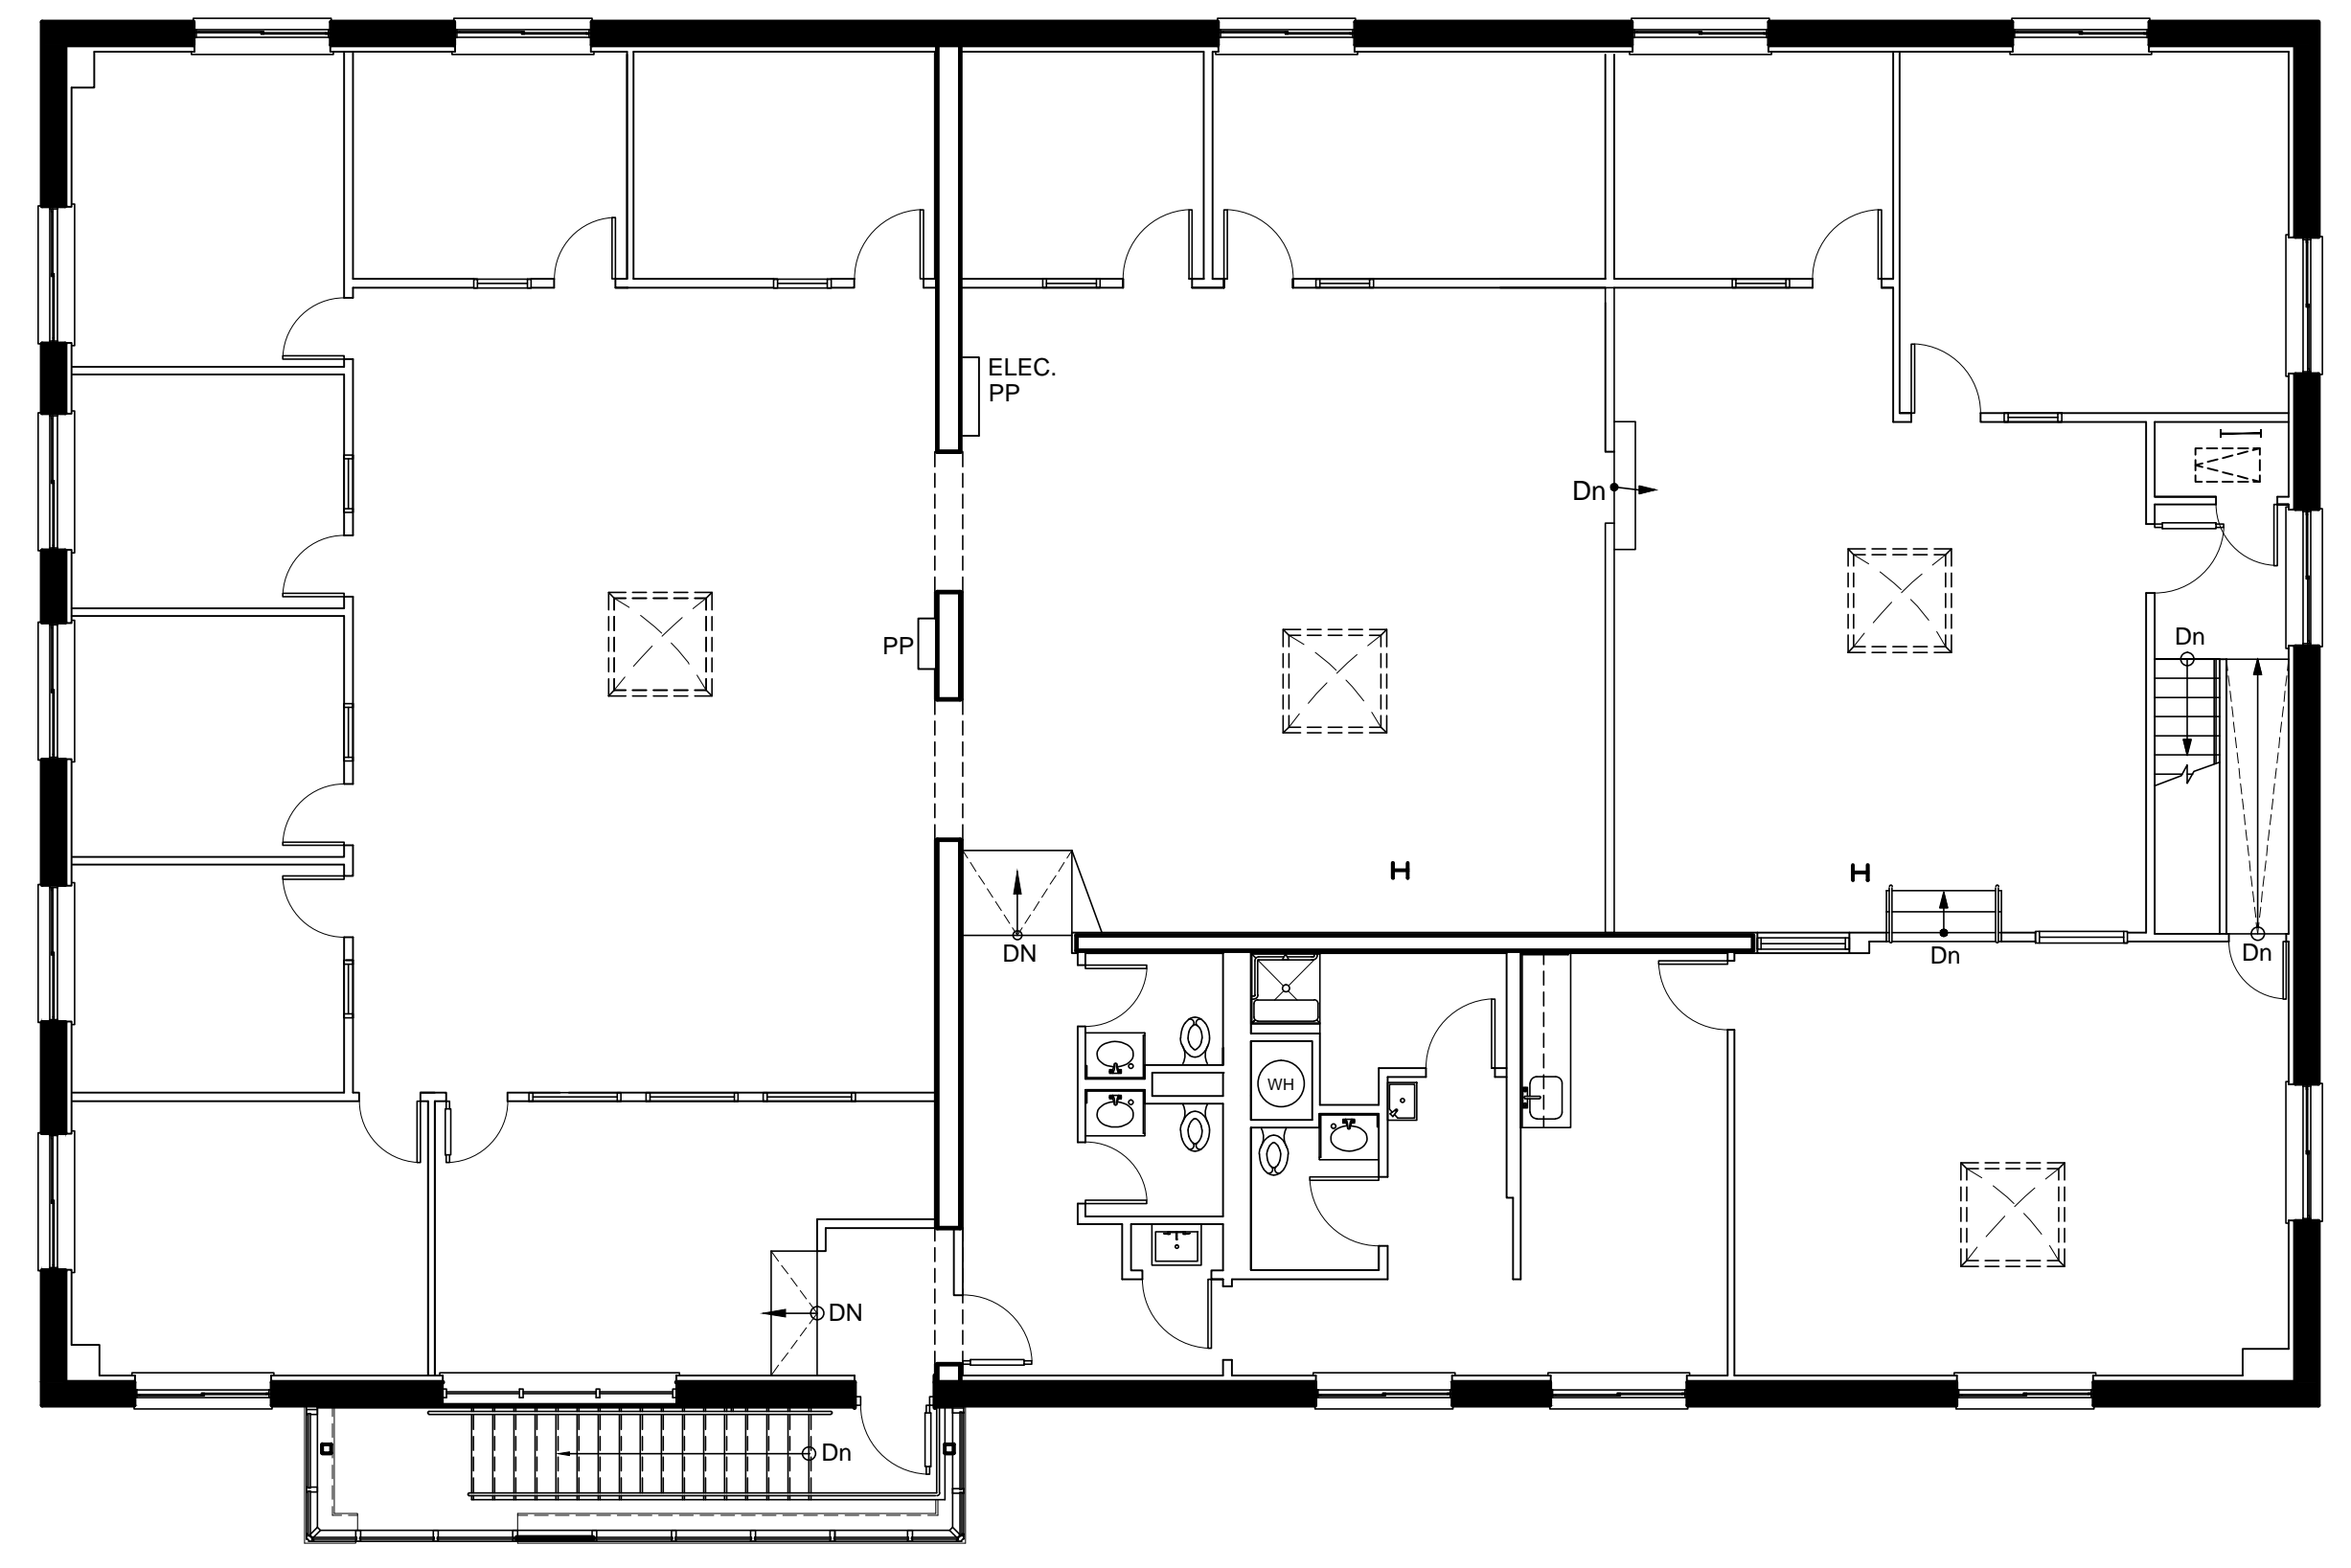


2 SECOND FLOOR
SCALE: 1/8"=1'-0"

Cummings Properties
Corporate Offices, 200 West Cummings Park,
Woburn, MA 01801
781-935-8000
cummings.com

Note: These CAD drawings are not as built drawings and Cummings Properties makes no representation as to their accuracy. They are recorded on, or can be transmitted as, electronic media. They are therefore subject to undetectable alteration or omission, either intentional or unintentional, due to, among other causes: transmission, conversion, media degradation, software error, or human alteration. Accordingly, Cummings Properties shall not be held liable for any claims, losses, damages, or costs arising out of any such use of these CAD documents.

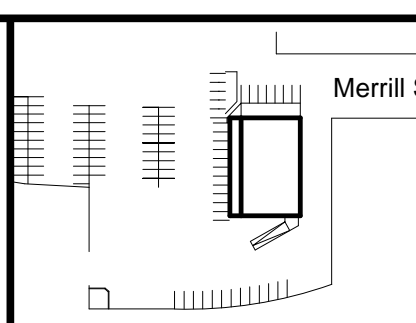

Updated: 06-03-22
Designer: AGF
Scale: 1/8"=1'-0"
0 5 10'

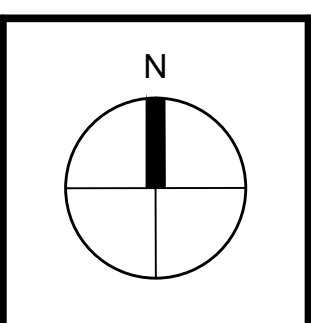

First and Second Floor Plans
1 Merrill Street
Woburn, Massachusetts

FIELD CODE: MER
SHEET #
51