


# Shadow Study

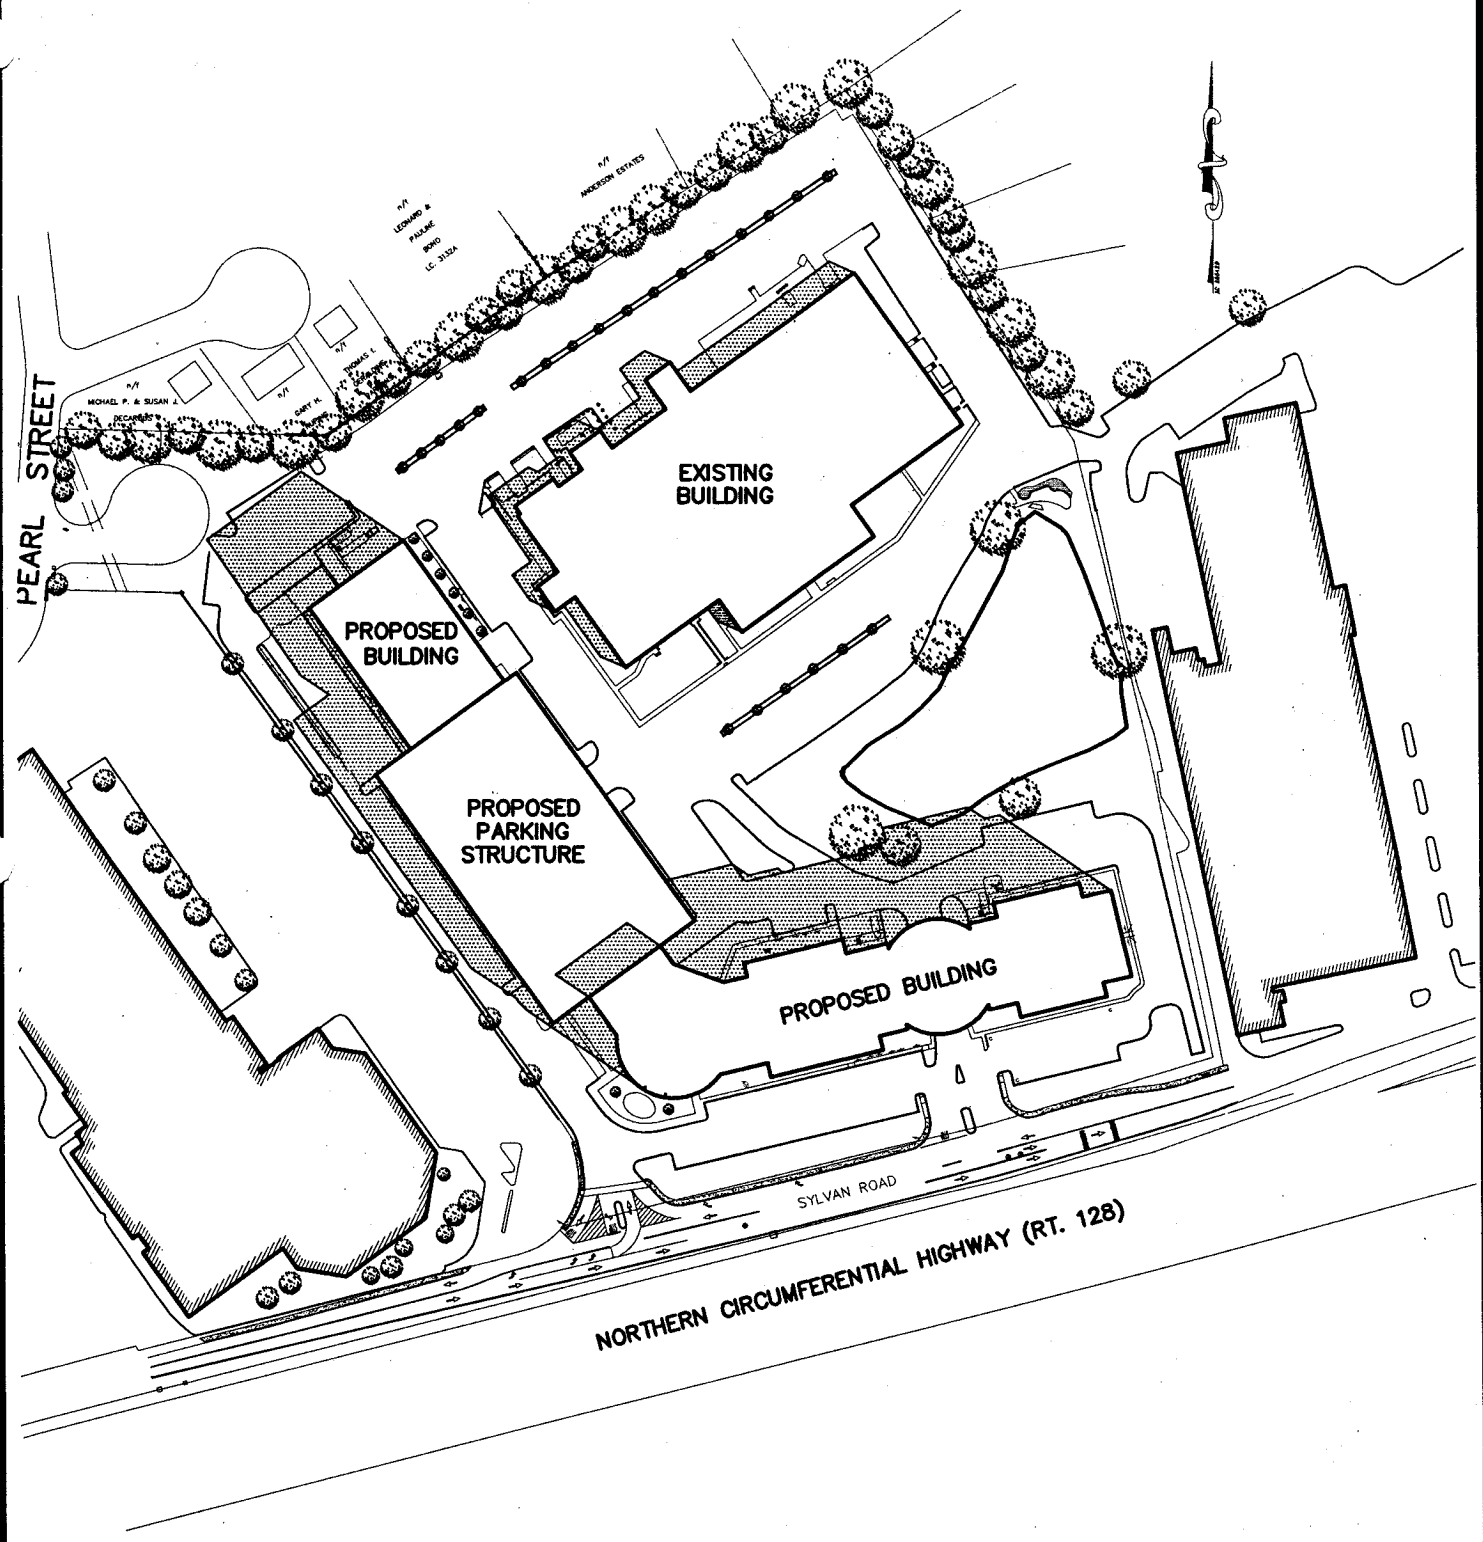

Trade Center Park  
Sylvan Road


Woburn, MA

Trade Center Realty, Inc.  
200 West Cummings Park Woburn, MA

Title SHADOW STUDY March 21, 9:00 am	
Scale: 1" = 200'	Date: 9-25-06
Drawn: MAA	Revision:

SK

SS-1

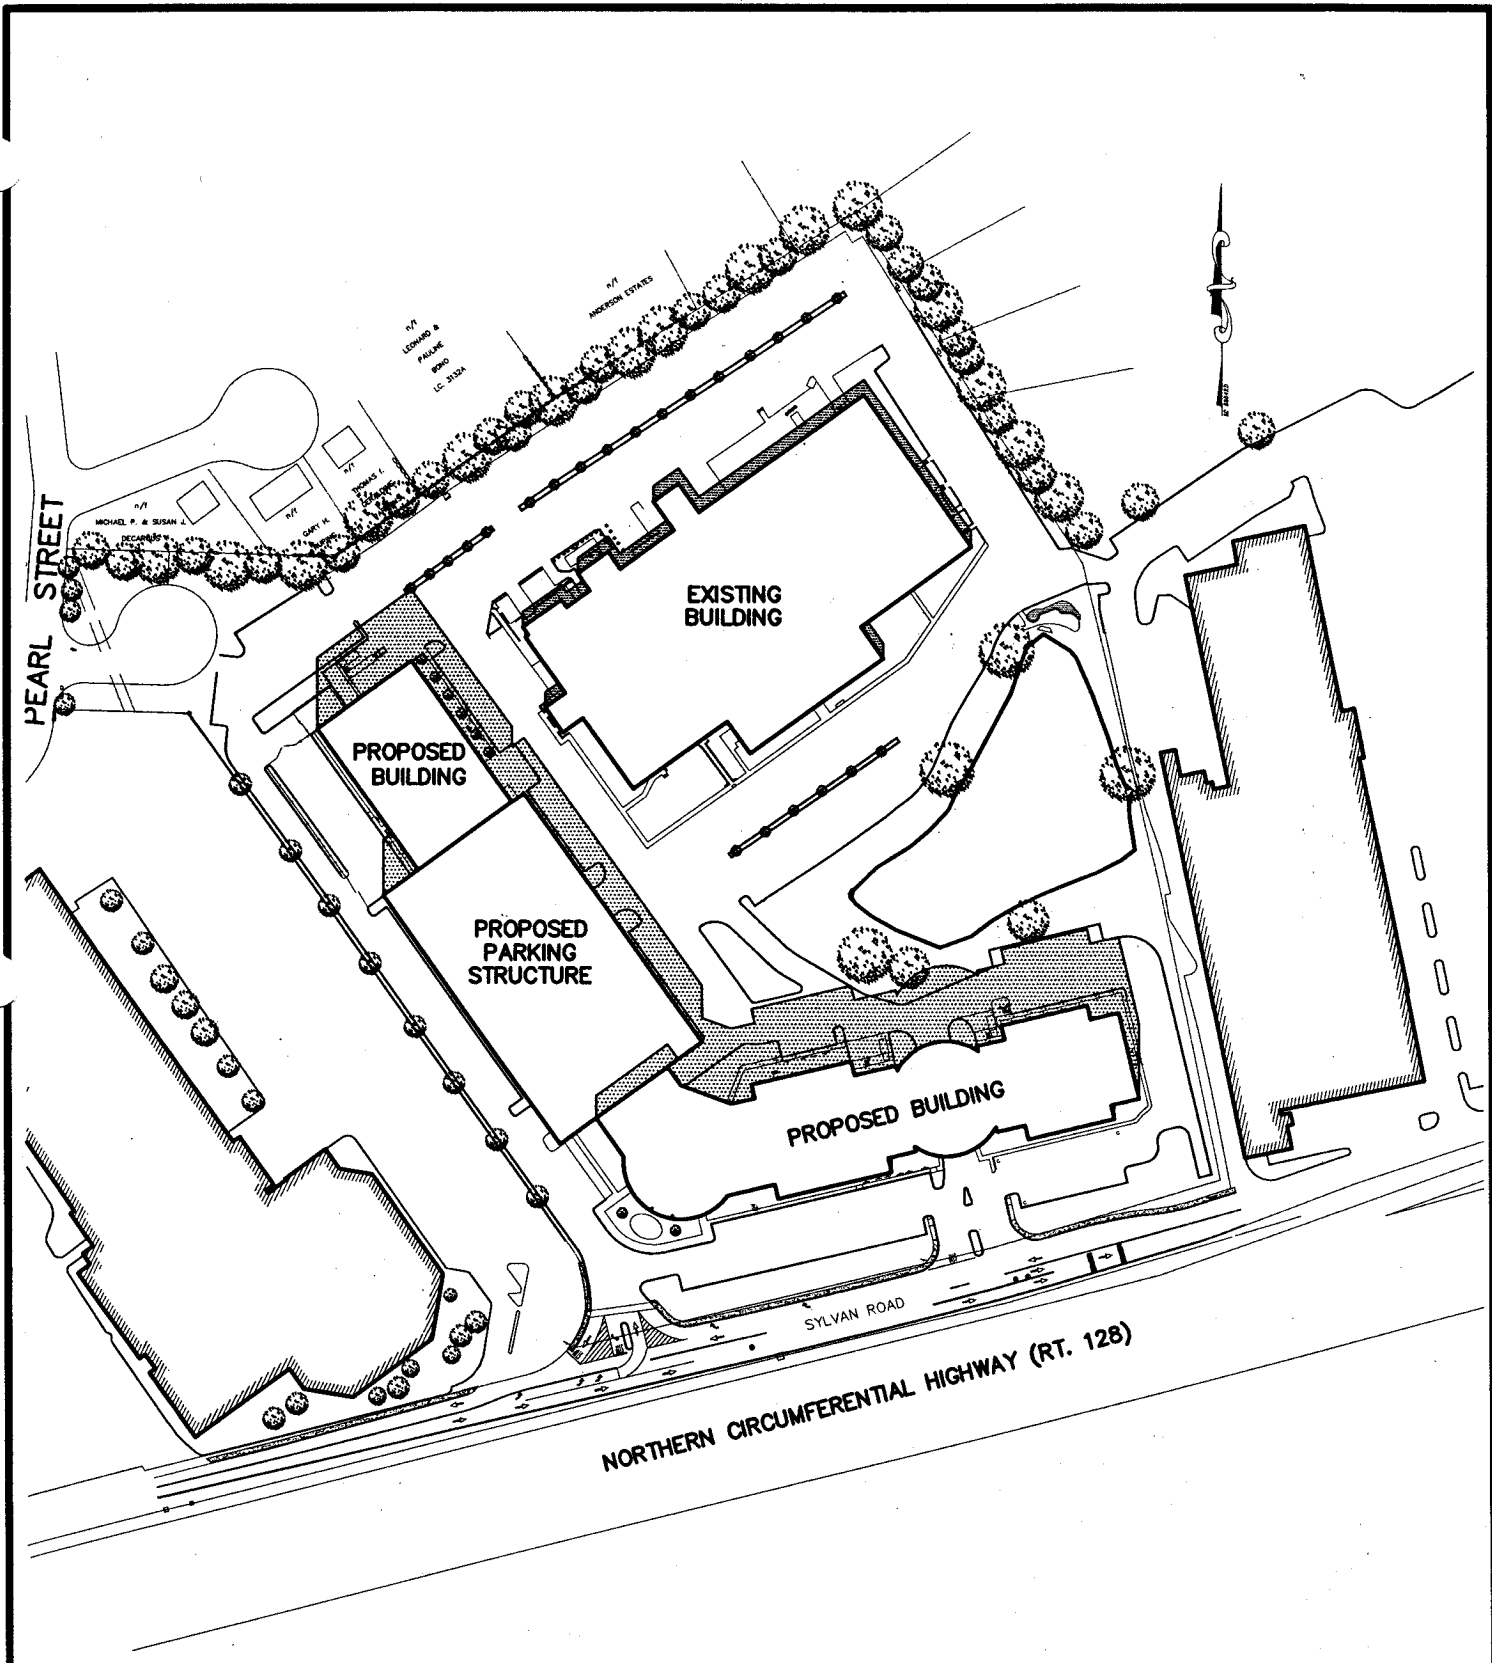

**Trade Center Park  
Sylvan Road**


Woburn, MA

Trade Center Realty, Inc.  
200 West Cummings Park Woburn, MA

Title		SHADOW STUDY March 21, 12:00 pm
Scale: 1" = 200'	Date: 9-25-06	
Drawn: MAA	Revision:	

SK

SS-2

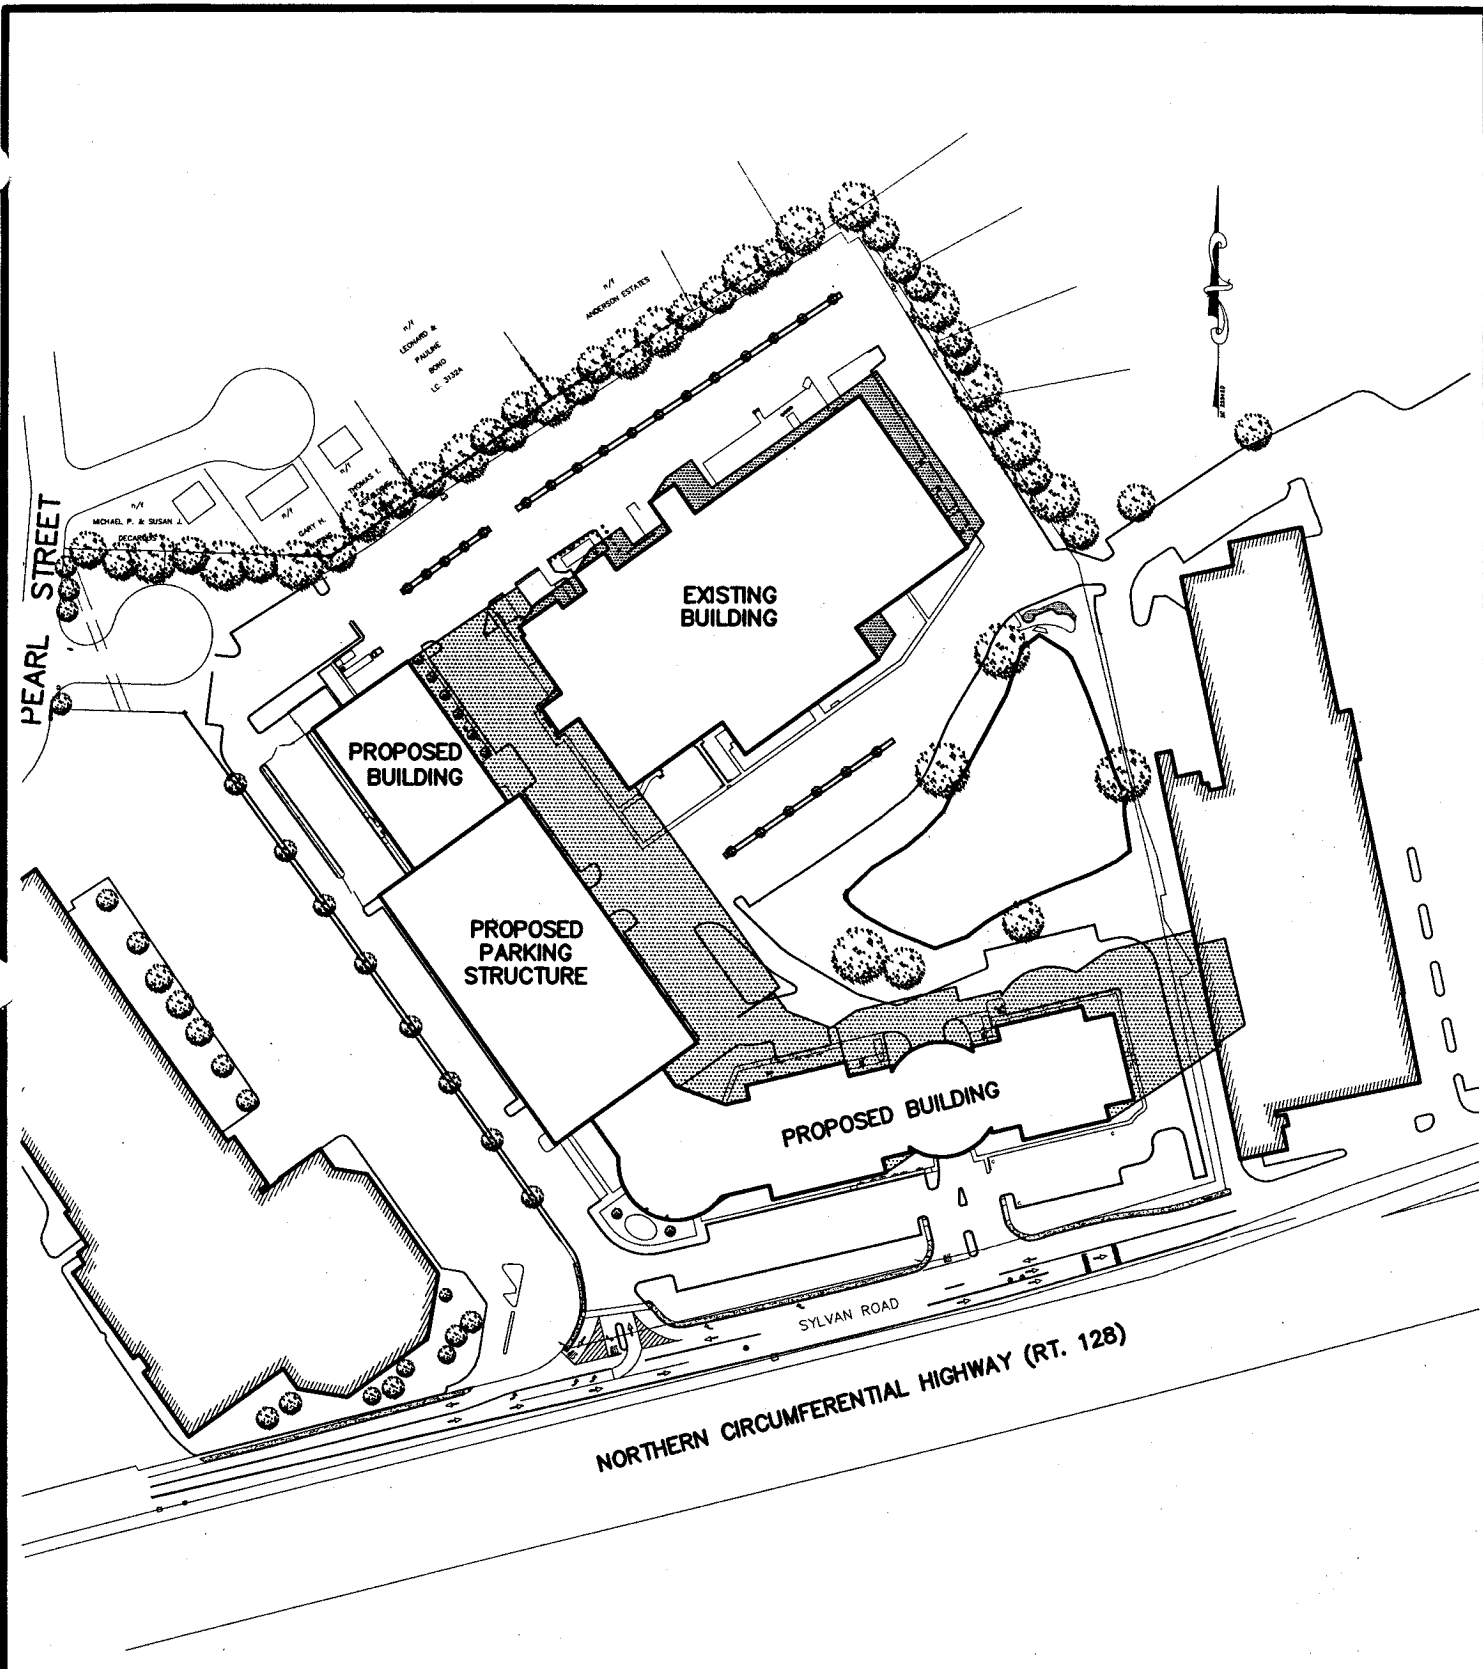


**Trade Center Park  
Sylvan Road**

Woburn, MA

Trade Center Realty, Inc.  
200 West Cummings Park Woburn, MA

Title		SHADOW STUDY March 21, 3:00 pm
Scale: 1" = 200'	Date: 9-25-06	
Drawn: MAA	Revision:	

SK  
  
SS-3

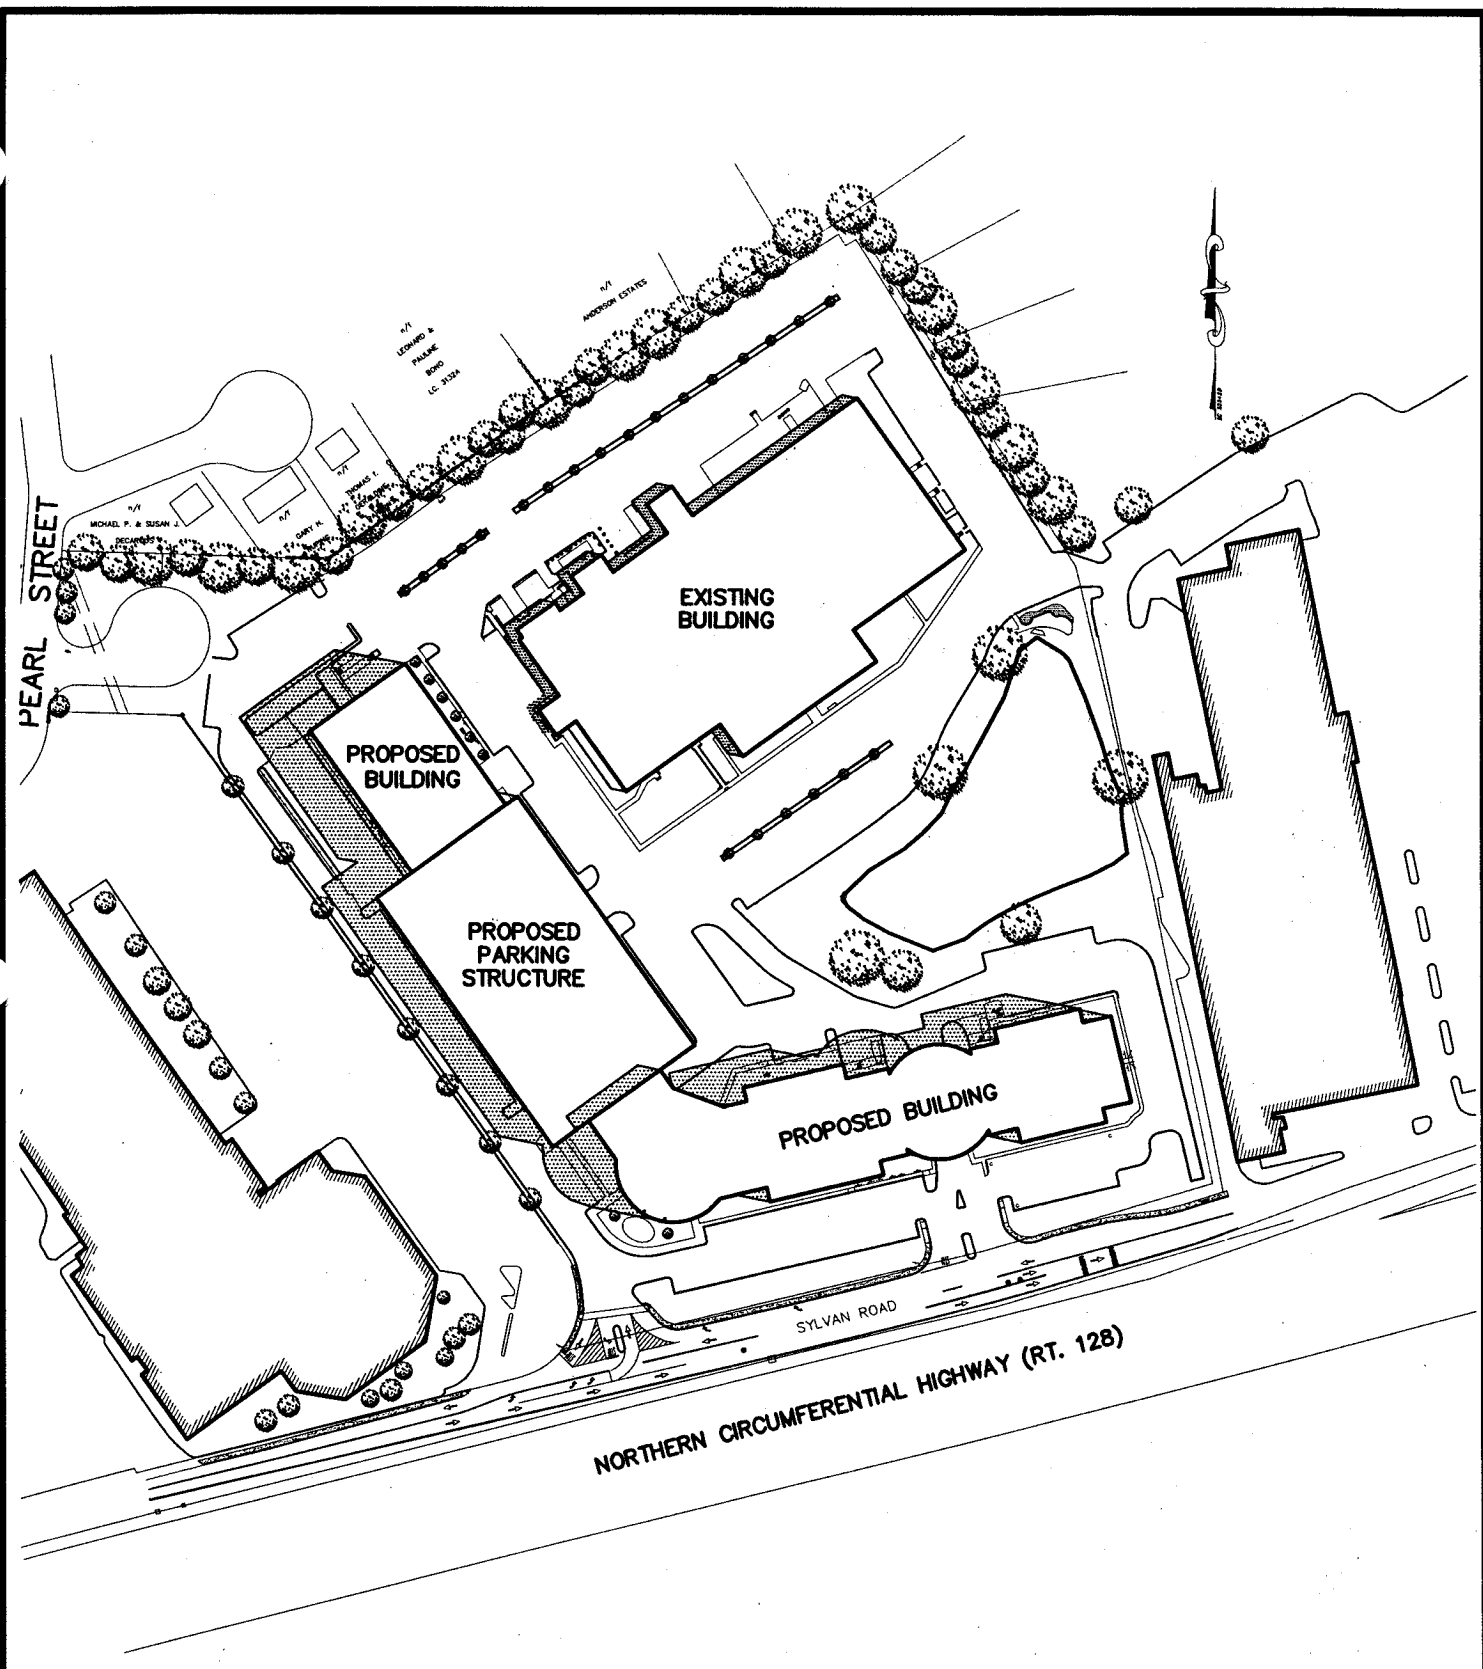


**Trade Center Park  
Sylvan Road**

Woburn, MA

Trade Center Realty, Inc.  
200 West Cummings Park Woburn, MA

Title	
SHADOW STUDY June 21, 9:00 am	
Scale: 1" = 200'	Date: 9-25-06
Drawn: MAA	Revision:

SK  
  
SS-4

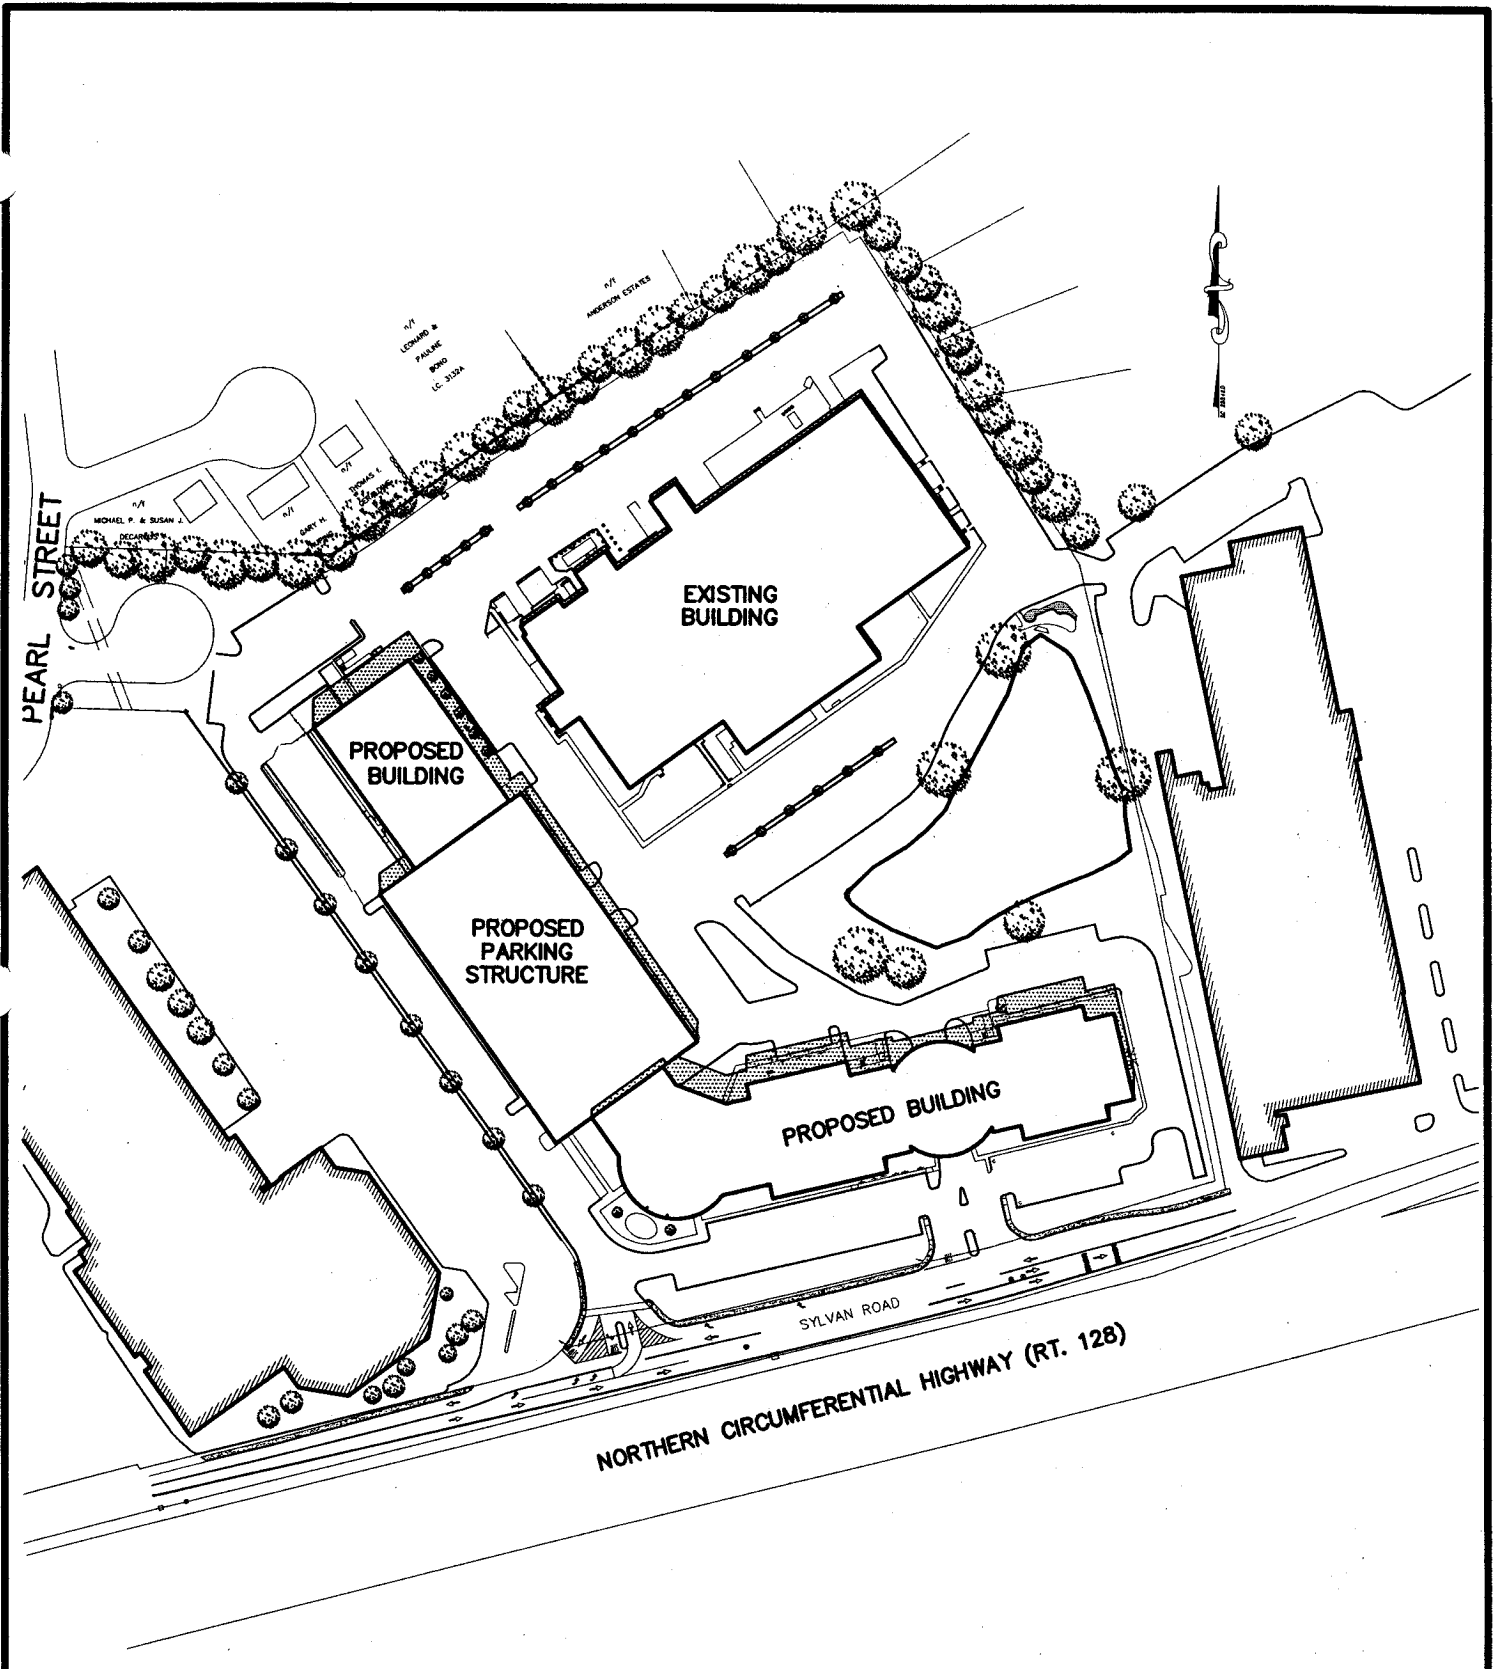


**Trade Center Park  
Sylvan Road**

Woburn, MA

Trade Center Realty, Inc.  
200 West Cummings Park Woburn, MA

Title		SHADOW STUDY June 21, 12:00 pm
Scale: 1" = 200'	Date: 9-25-06	
Drawn: MAA	Revision:	

**SK**  
  
**SS-5**

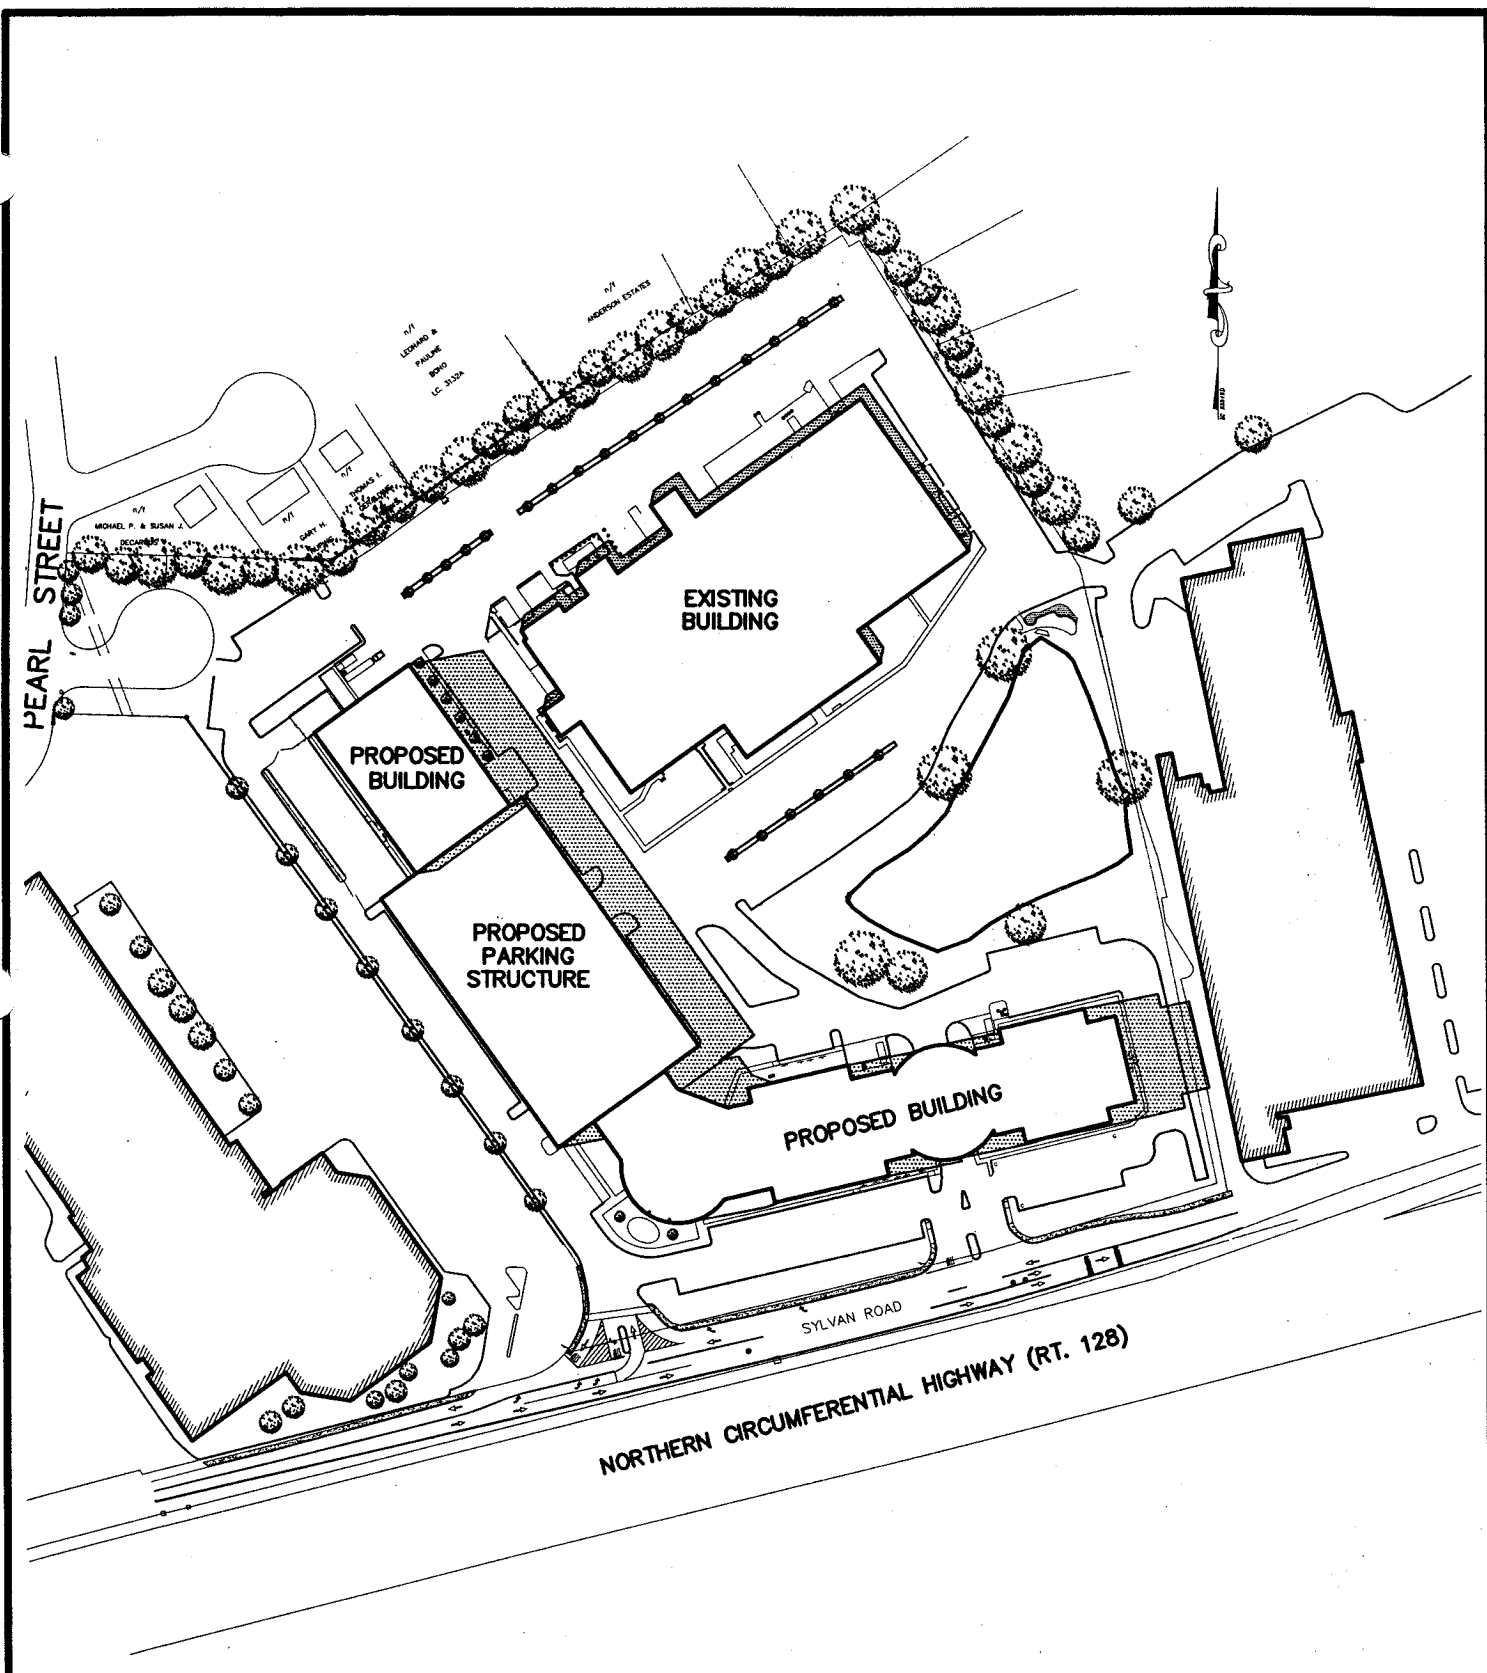

**Trade Center Park  
Sylvan Road**


Woburn, MA

Trade Center Realty, Inc.  
200 West Cummings Park Woburn, MA

Title		SHADOW STUDY June 21, 3:00 pm
Scale: 1" = 200'	Date: 9-25-06	
Drawn: MAA	Revision:	

SK

SS-6

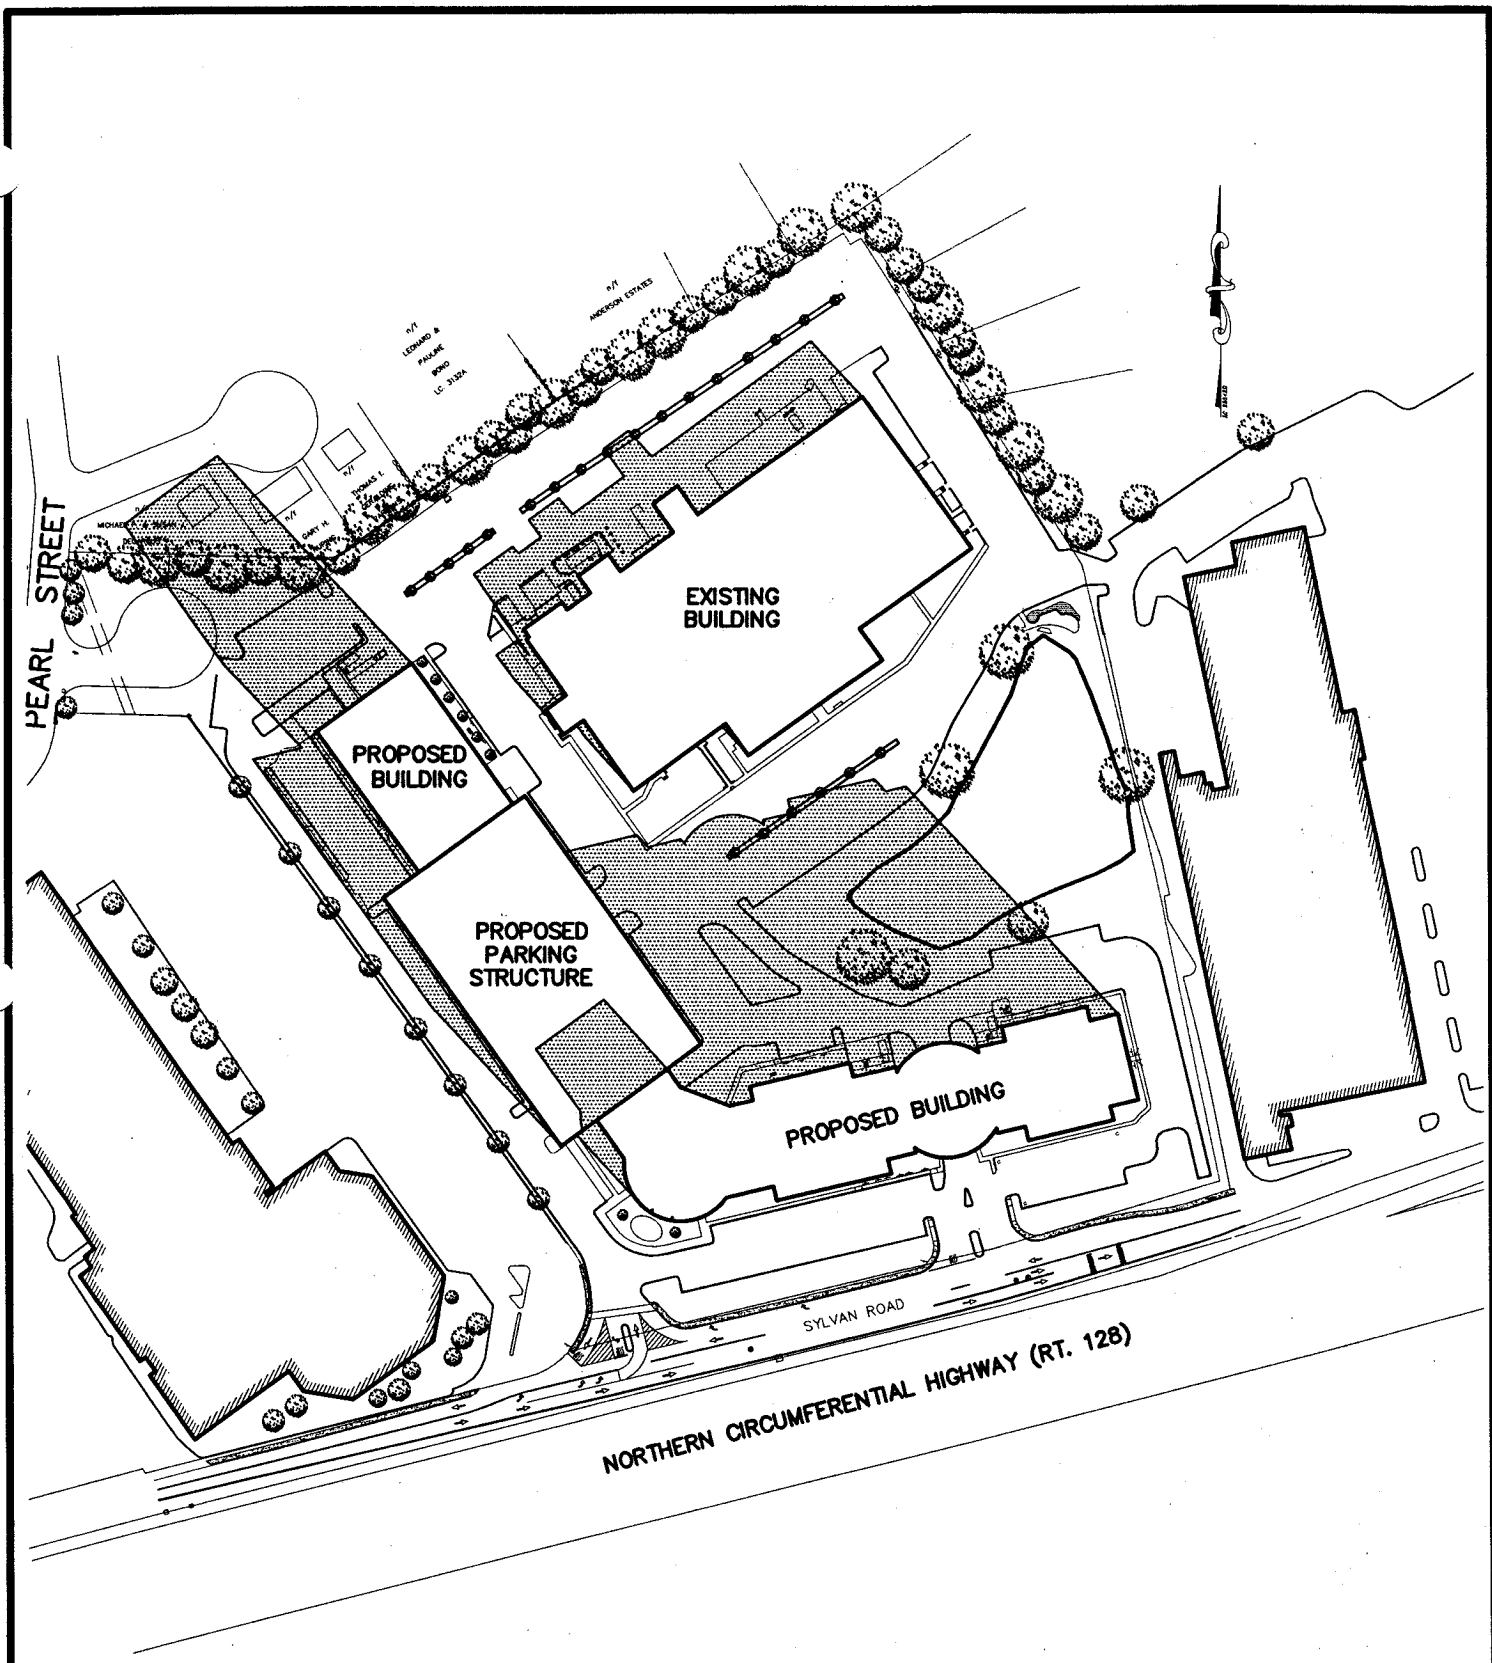

**Trade Center Park  
Sylvan Road**

Woburn, MA

Trade Center Realty, Inc.  
200 West Cummings Park Woburn, MA

Title SHADOW STUDY  
December 21,  
9:00 am

Scale: 1" = 200'


Date: 9-25-06

Drawn: MAA

Revision:

SK

SS-7

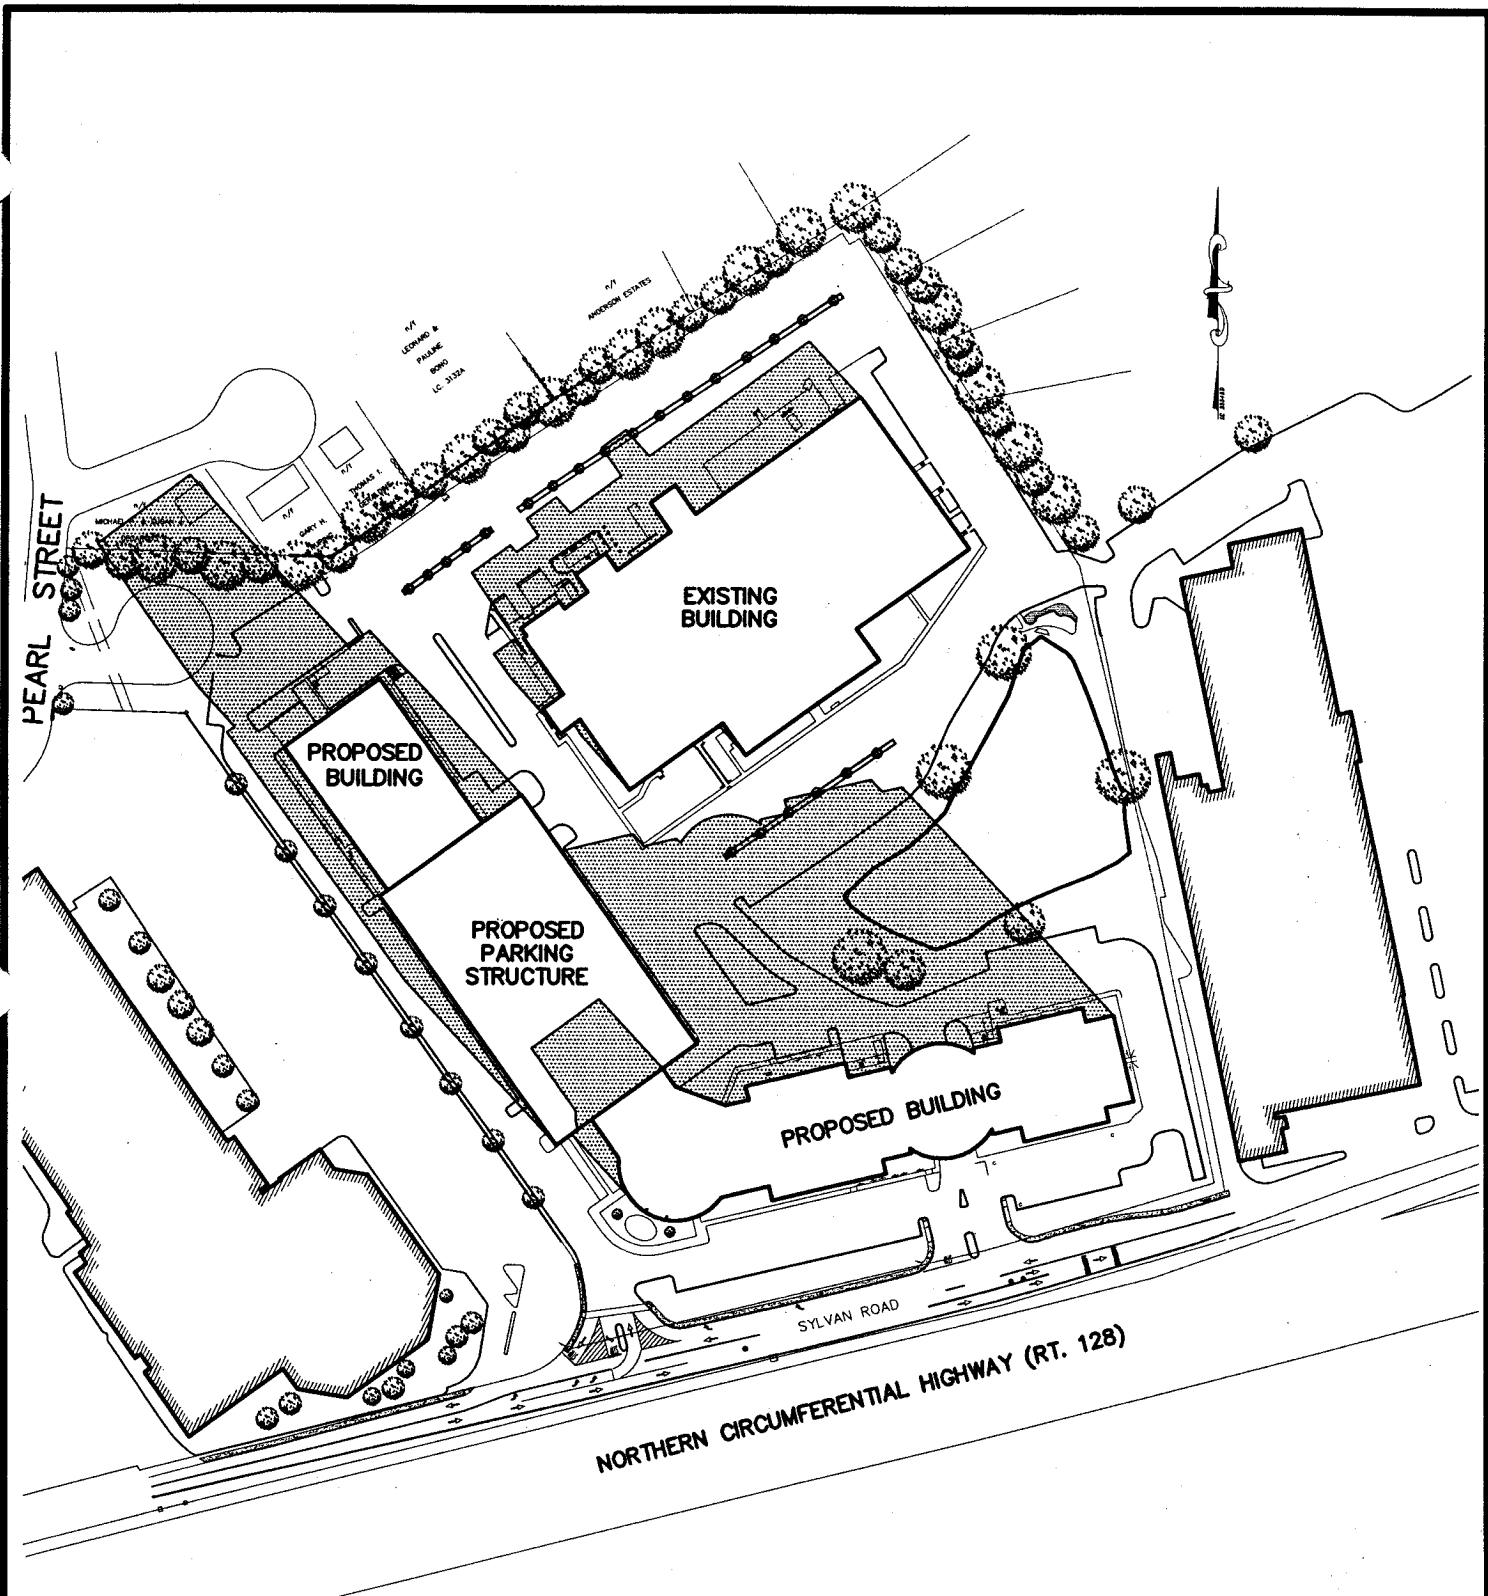

Revised Building Location

Trade Center Park  
Sylvan Road

Woburn, MA

Trade Center Realty, Inc.  
200 West Cummings Park Woburn, MA

Title SHADOW STUDY  
December 21,  
9:00 am


Scale: 1" = 200' Date: 9-25-06

Drawn: MAA Revision:

SK

SS-7a



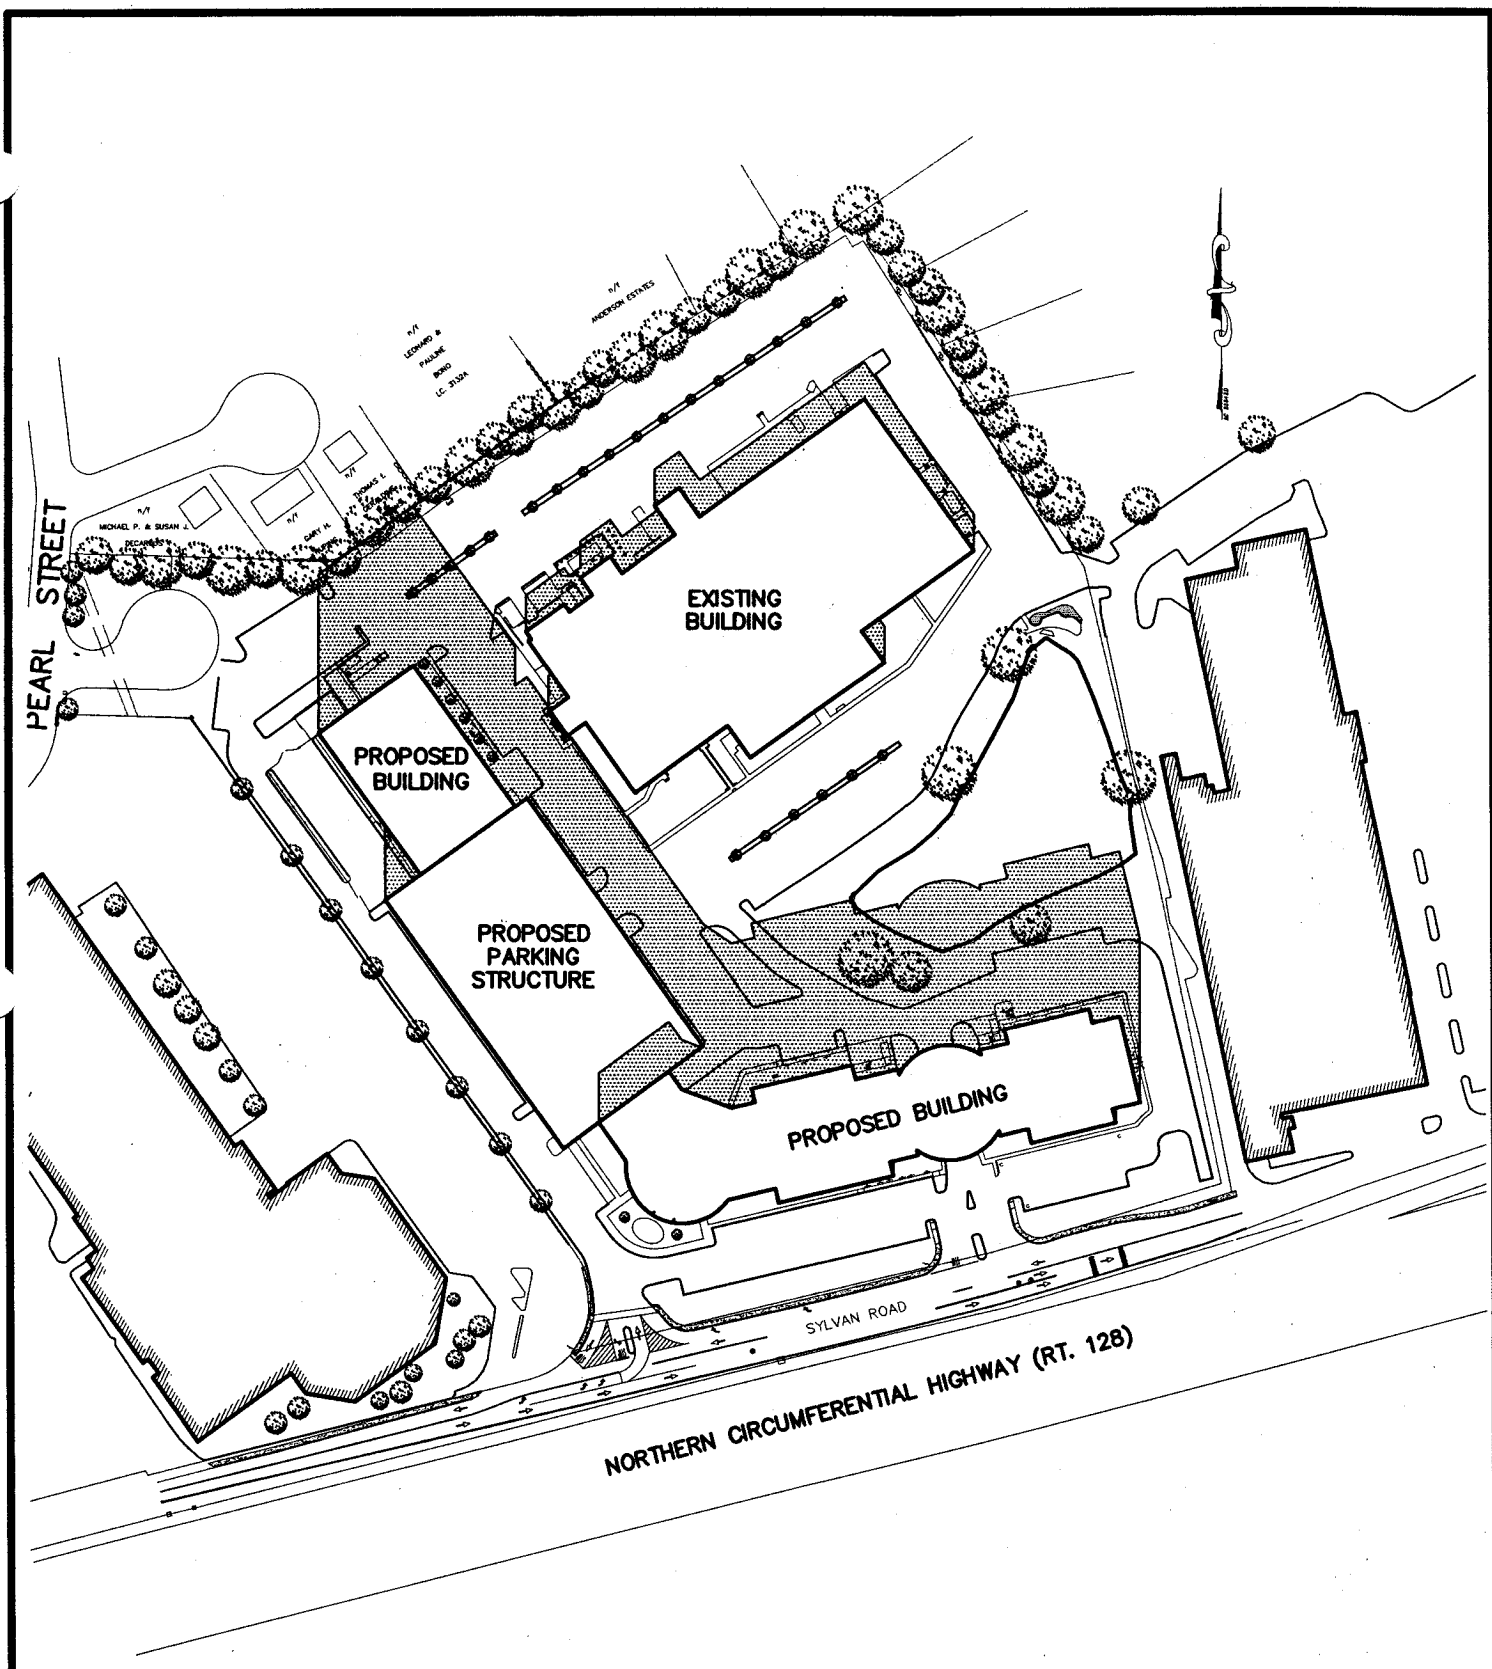

**Trade Center Park  
Sylvan Road**


Woburn, MA

Trade Center Realty, Inc.  
200 West Cummings Park Woburn, MA

Title		SHADOW STUDY December 21, 12:00 pm
Scale: 1" = 200'	Date: 9-25-06	
Drawn: MAA	Revision:	

SK

SS-8

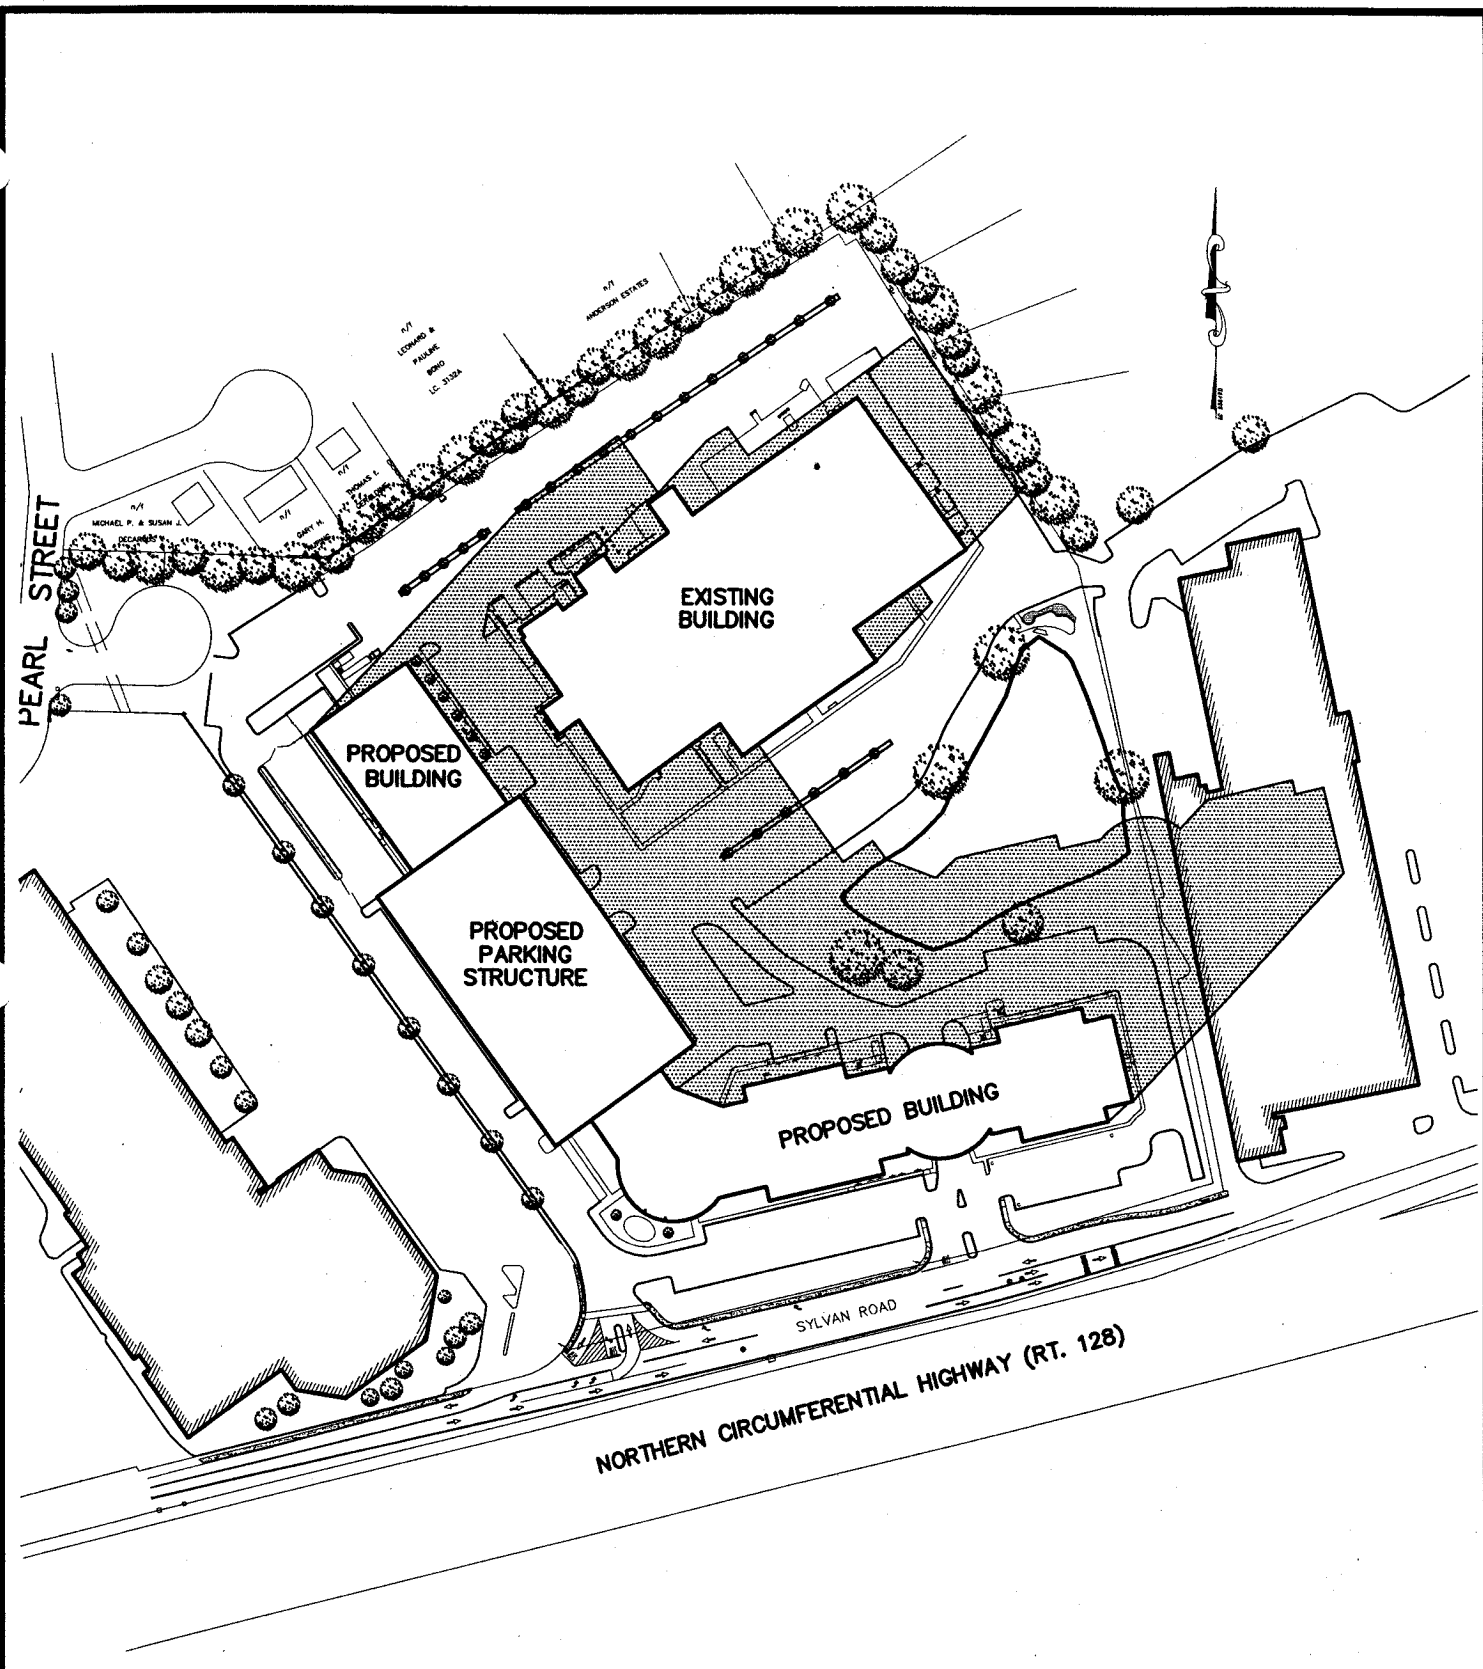


**Trade Center Park  
Sylvan Road**

Woburn, MA

Trade Center Realty, Inc.  
200 West Cummings Park Woburn, MA

Title		SHADOW STUDY December 21, 3:00 pm
Scale: 1" = 200'	Date: 9-25-06	
Drawn: MAA	Revision:	

SK  
  
SS-9

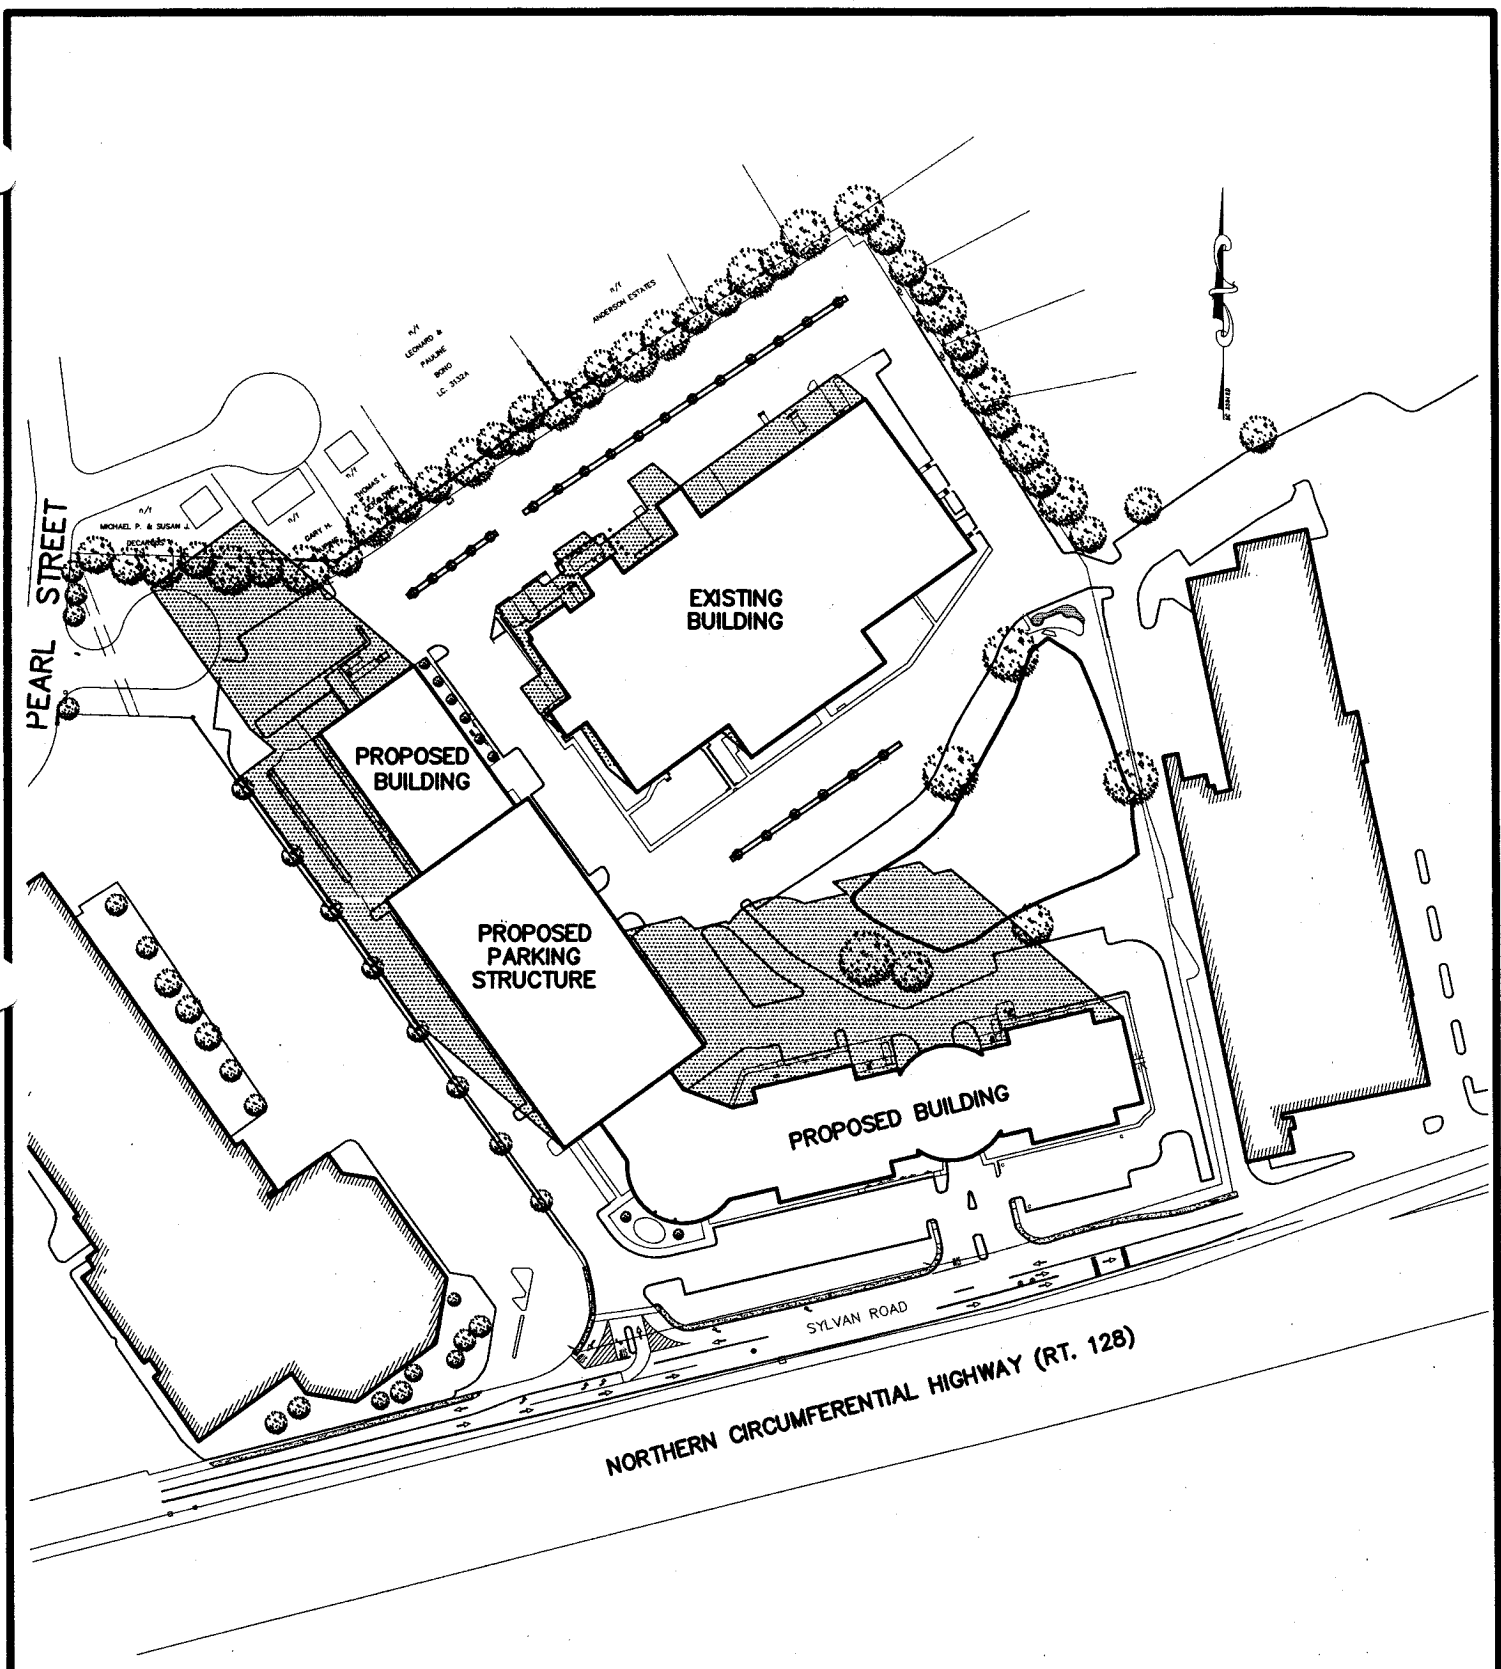


**Trade Center Park**  
**Sylvan Road**

Woburn, MA

**Trade Center Realty, Inc.**  
 200 West Cummings Park Woburn, MA

Title		SHADOW STUDY February 4, 9:00 am	
Scale: 1" = 200'		Date: 9-25-06	
Drawn: MAA		Revision:	

**SK**  
  
**SS-10**

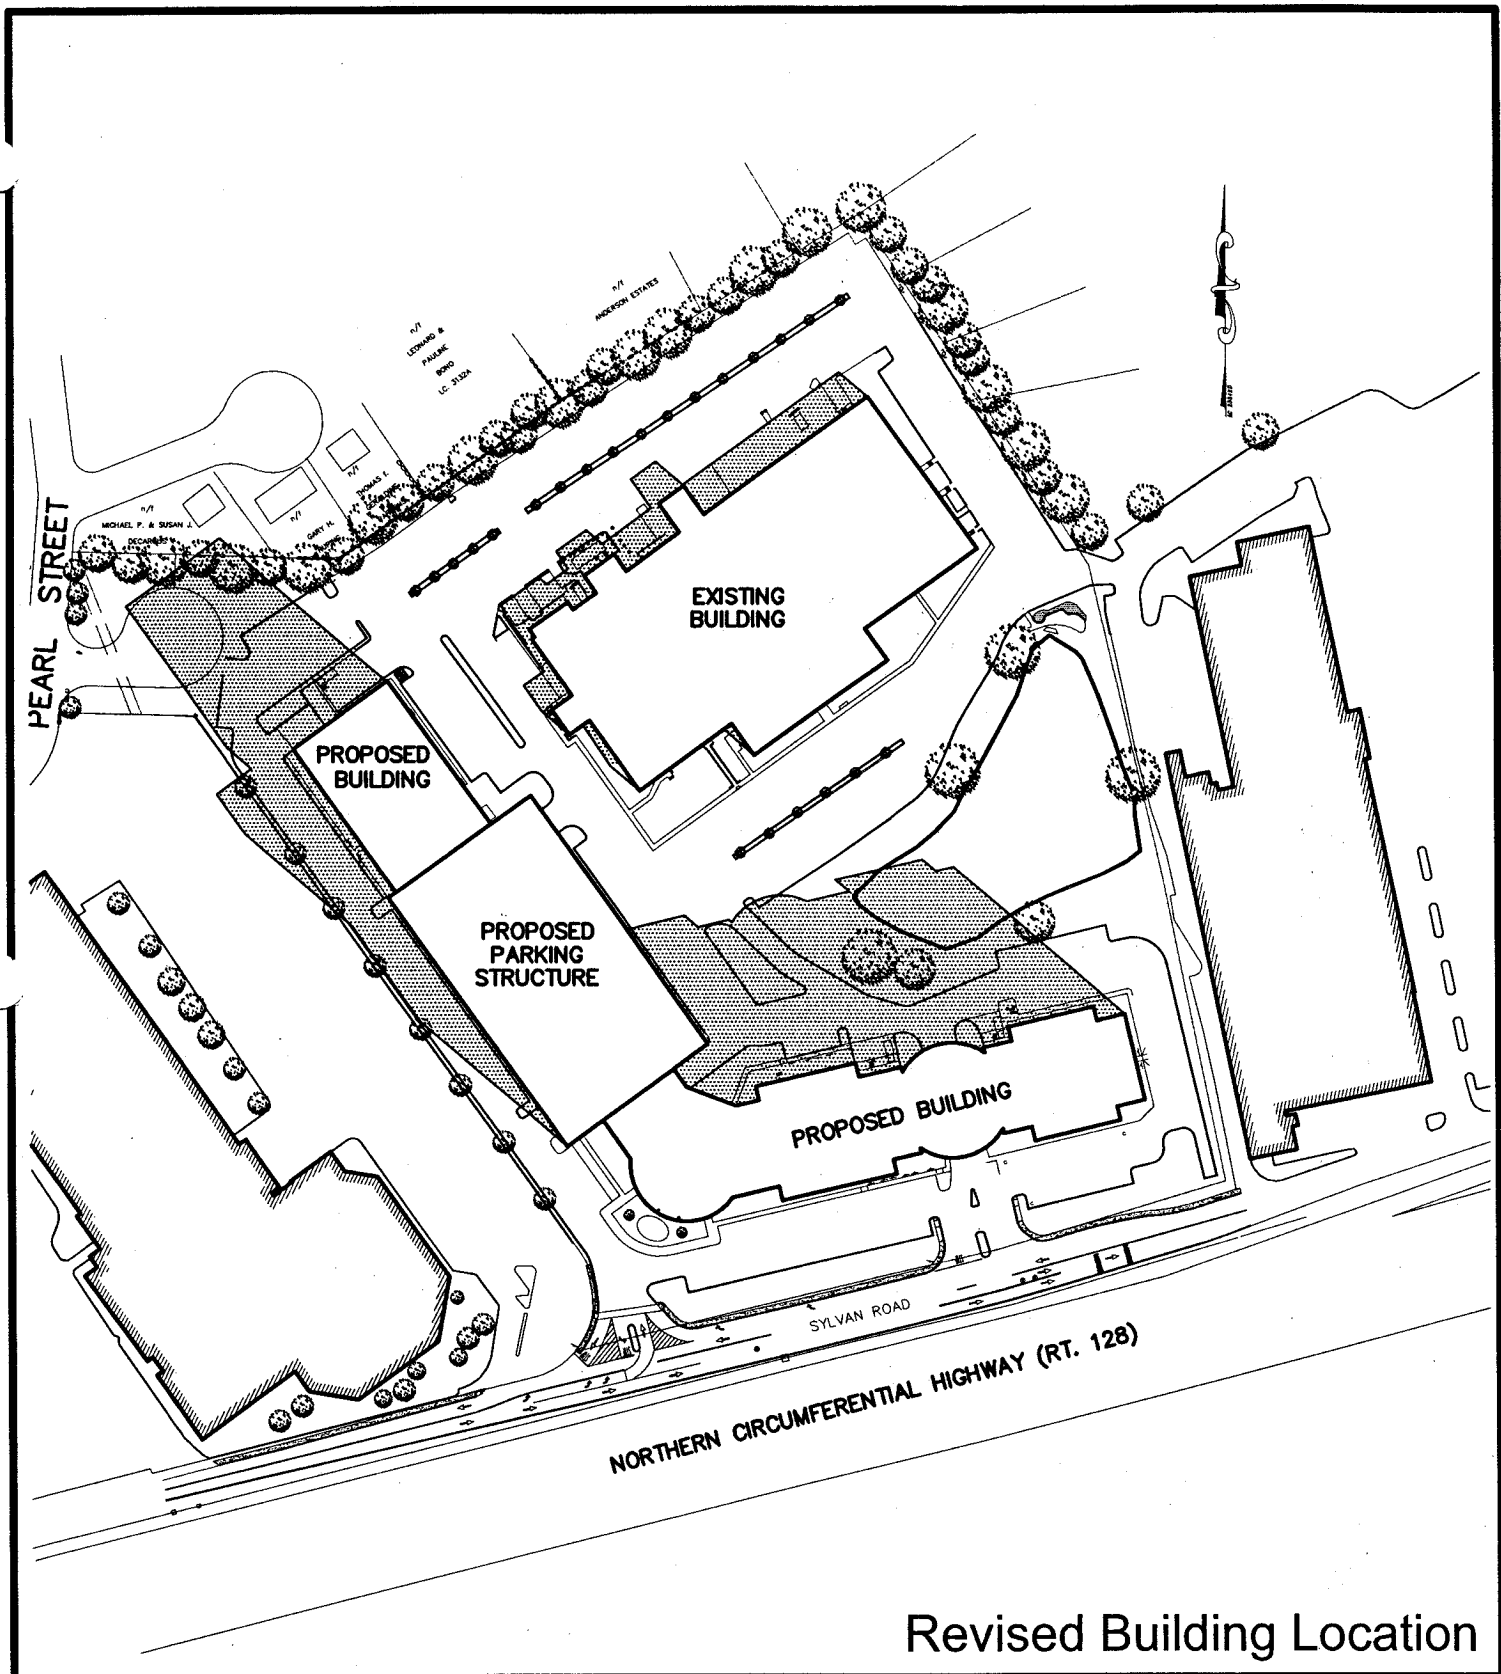

Revised Building Location

Trade Center Park  
Sylvan Road

Woburn, MA

Trade Center Realty, Inc.  
200 West Cummings Park Woburn, MA

Title	
SHADOW STUDY February 4, 9:00 am	
Scale: 1" = 200'	Date: 9-25-06
Drawn: MAA	Revision:

SK

SS-10a